


DO NOT SCALE DIMENSIONS FROM DRAWING

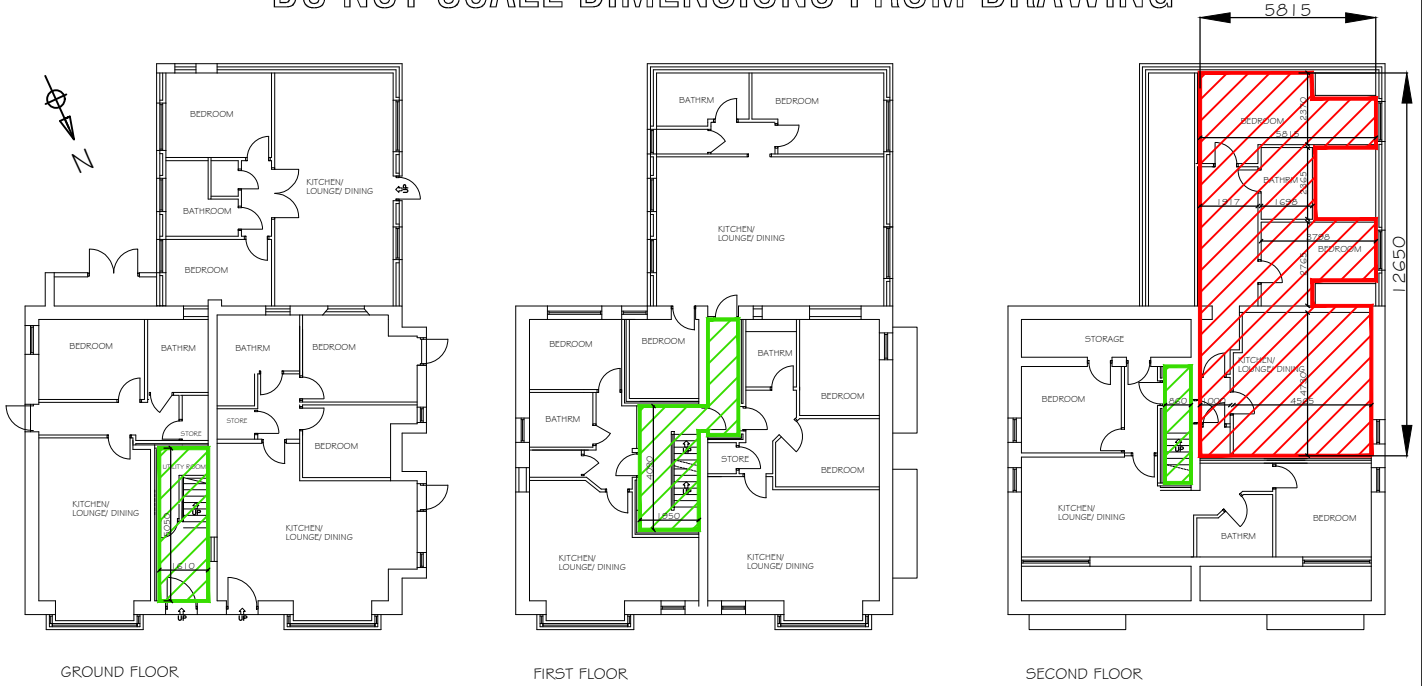

GROUND FLOOR


FIRST FLOOR

SECOND FLOOR

FLOOR PLANS SCALE 1:250



SITE LOCATION SCALE 1:1000

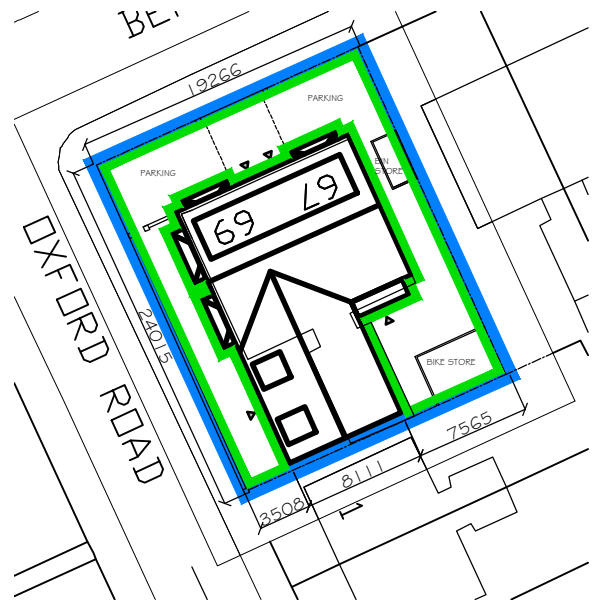

SITE DIMENSIONS SCALE 1:500

KEY	
	DENOTES SITE AREA 450m <sup>2</sup>
	DENOTES SHARED AREA
	DENOTES DWELLING : TOTAL AREA 65m <sup>2</sup>



**Keystone Design Associates Ltd.**

Registered Office  
261 Church Street  
Blackpool  
FY1 3PB  
Tel. No. 01253 649040  
Fax. No. 01253 752901  
Email : Info@keystonedesign.co.uk

PROJECT			67-69 BEACH ROAD CLEVELEYS		
DRAWING TITLE			LAND REGISTRY - DWELLING #8		
Drawn	Date	Scale			
JCH	10/01/19	1:250/500/1000@A4			
DRAWING No.			A018/092/LR/07		Rev.
H:/Server/Drawings/2019/2018/67-69 Beach Road					

This drawing & contents are the property of Keystone Design Assoc Ltd  
Unauthorised reproduction of the whole or any part there of infringes  
Copyright and may lead to prosecution of civil proceedings