



DO NOT SCALE DIMENSIONS FROM DRAWING

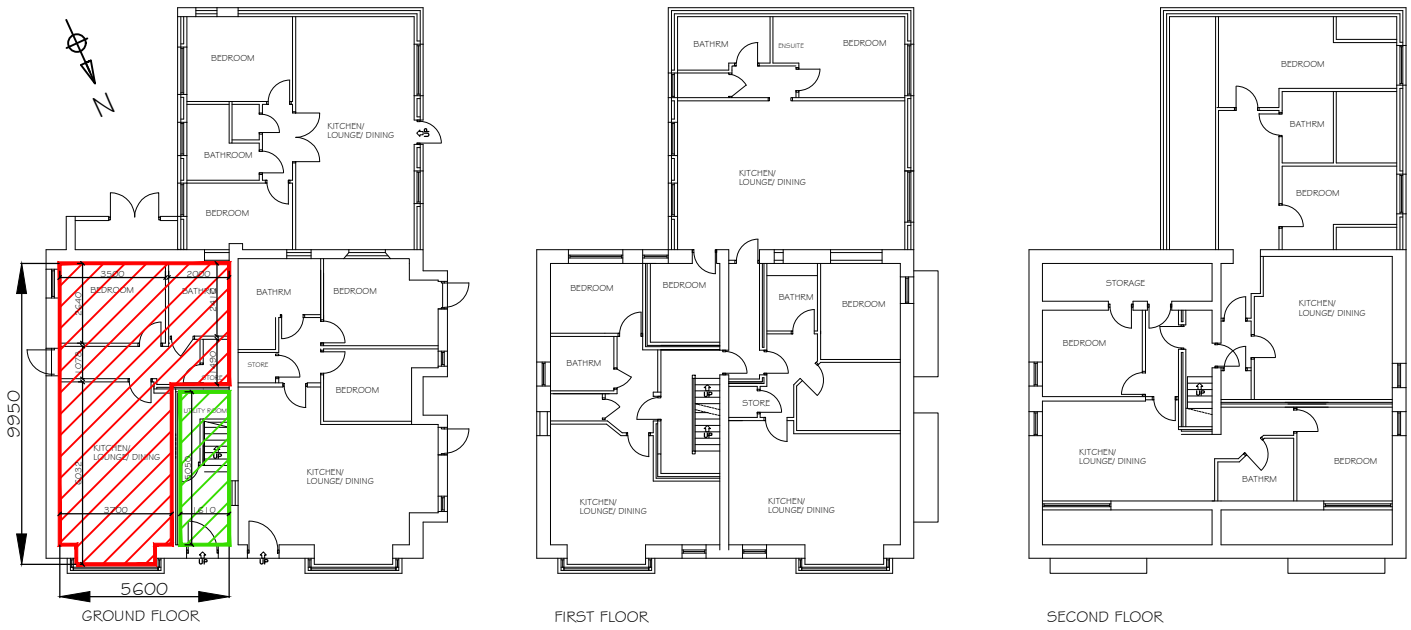

FLOOR PLANS SCALE 1:250

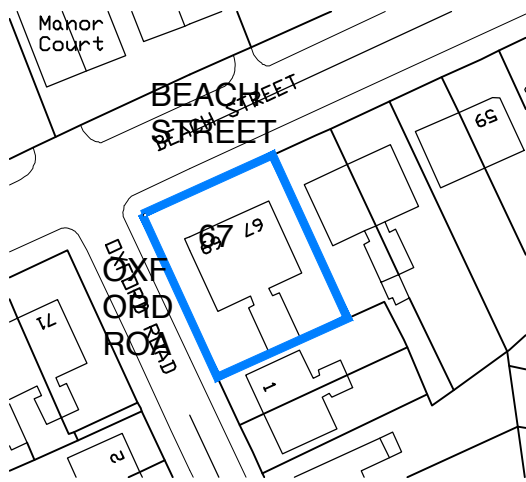

SITE LOCATION SCALE 1:1000



SITE DIMENSIONS SCALE 1:500

KEY	
	DENOTES SITE AREA 450m ²
	DENOTES SHARED AREA
	DENOTES DWELLING : TOTAL AREA 44m ²



Keystone Design Associates Ltd.

Registered Office
261 Church Street
Blackpool
FY1 3PB
Tel. No. 01253 649040
Fax. No. 01253 752901
Email : Info@keystonedesign.co.uk

PROJECT		
67-69 BEACH ROAD CLEVELEYS		
DRAWING TITLE		
LAND REGISTRY - DWELLING # 1		
Drawn	Date	Scale
JCH	10/01/19	1:250/500/1000@A4
DRAWING No.		Rev.
A018/092/LR/01		A
H:/Server/Drawings/2019/2018/67-69 Beach Road		

This drawing & contents are the property of Keystone Design Assoc Ltd
Unauthorised reproduction of the whole or any part there of infringes
Copyright and may lead to prosecution of civil proceedings