




DO NOT SCALE DIMENSIONS FROM DRAWING

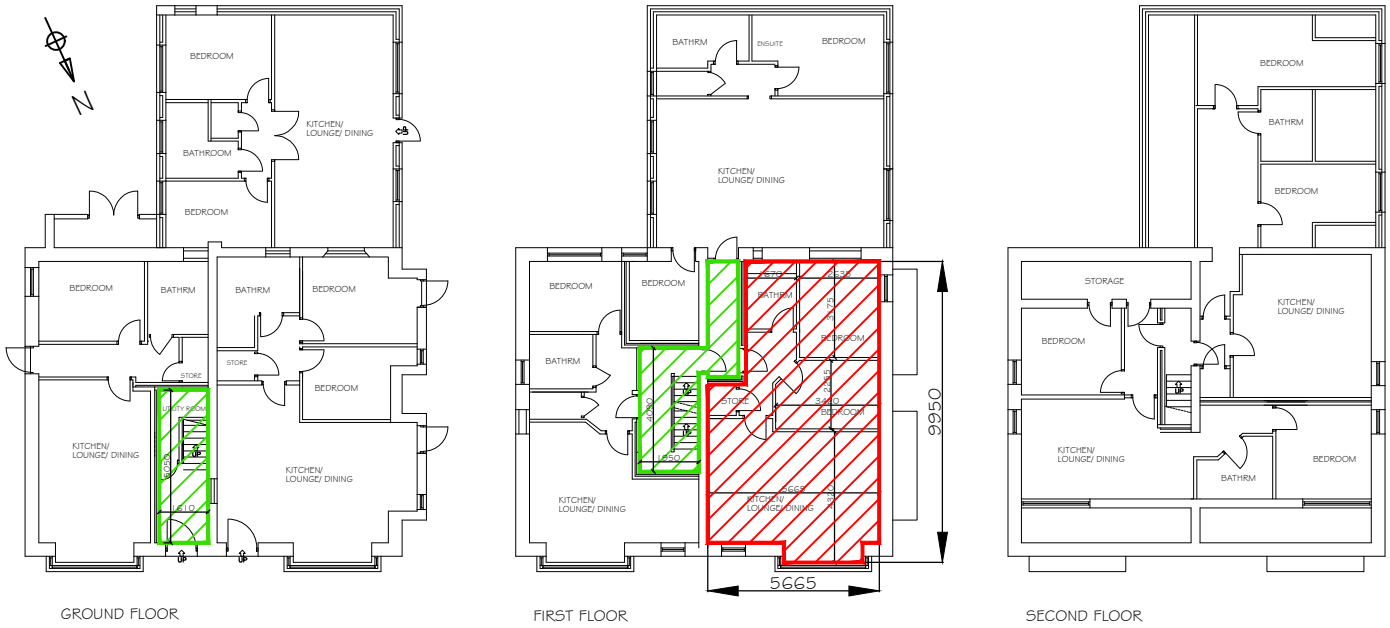

FLOOR PLANS SCALE 1:250

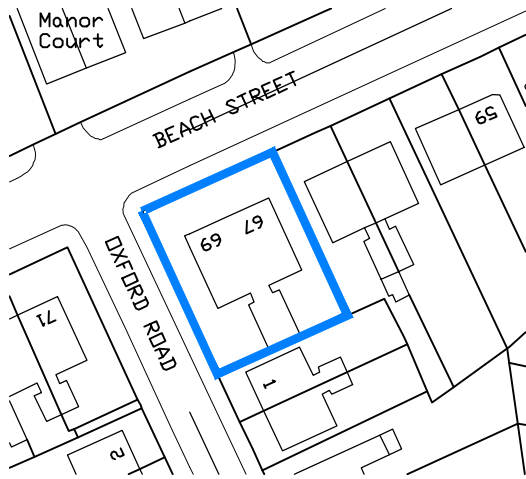

SITE LOCATION SCALE 1:1000

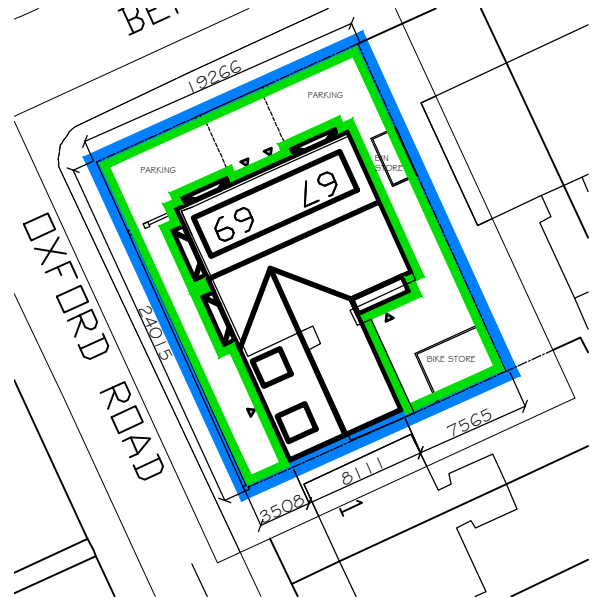

SITE DIMENSIONS SCALE 1:500

KEY	
	DENOTES SITE AREA 450m <sup>2</sup>
	DENOTES SHARED AREA
	DENOTES DWELLING : TOTAL AREA 50m <sup>2</sup>



**Keystone Design Associates Ltd.**

Registered Office  
 261 Church Street  
 Blackpool  
 FY1 3PB  
 Tel. No. 01253 649040  
 Fax. No. 01253 752901  
 Email : Info@keystonedesign.co.uk

PROJECT			67-69 BEACH ROAD CLEVELEYS
DRAWING TITLE			LAND REGISTRY - DWELLING #4
Drawn	Date	Scale	
JCH	10/01/19	1:250/500/1000@A4	
DRAWING No.			A018/092/LR/05
			Rev.
H:/Server/Drawings/2019/2018/67-69 Beach Road			

This drawing & contents are the property of Keystone Design Assoc Ltd  
 Unauthorised reproduction of the whole or any part there of infringes  
 Copyright and may lead to prosecution of civil proceedings