


DO NOT SCALE DIMENSIONS FROM DRAWING



FLOOR PLANS SCALE 1:250



SITE LOCATION SCALE 1:1000

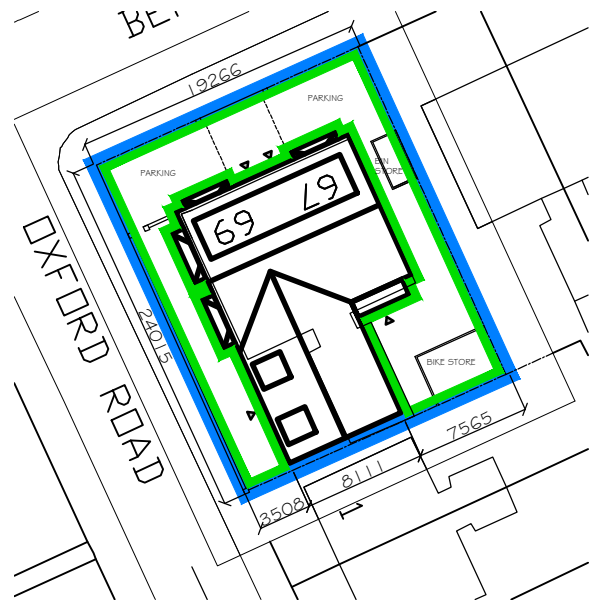

SITE DIMENSIONS SCALE 1:500

| KEY |  |
|-----|--|
|     | DENOTES SITE AREA 450m <sup>2</sup>            |
|     | DENOTES SHARED AREA                            |
|     | DENOTES DWELLING : TOTAL AREA 38m <sup>2</sup> |



**Keystone Design Associates Ltd.**

Registered Office  
261 Church Street  
Blackpool  
FY1 3PB  
Tel. No. 01253 649040  
Fax. No. 01253 752901  
Email : Info@kestonedesign.co.uk

|   |          |       |                             |  |  |
|---|----------|-------|-----------------------------|--|--|
| PROJECT                                       |          |       | 67-69 BEACH ROAD CLEVELEYS  |  |  |
| DRAWING TITLE                                 |          |       | LAND REGISTRY - DWELLING #6 |  |  |
| Drawn   | Date     | Scale | 1:250/500/1000@A4           |  |  |
| JCH   | 10/01/19 |       |                             |  |  |
| DRAWING No.                                   |          |       | A018/092/LR/04              |  |  |
|   |          |       | Rev.                        |  |  |
| H:/Server/Drawings/2019/2018/67-69 Beach Road |          |       |                             |  |  |

This drawing & contents are the property of Keystone Design Assoc Ltd  
Unauthorised reproduction of the whole or any part there of infringes  
Copyright and may lead to prosecution of civil proceedings